


393  
NYC

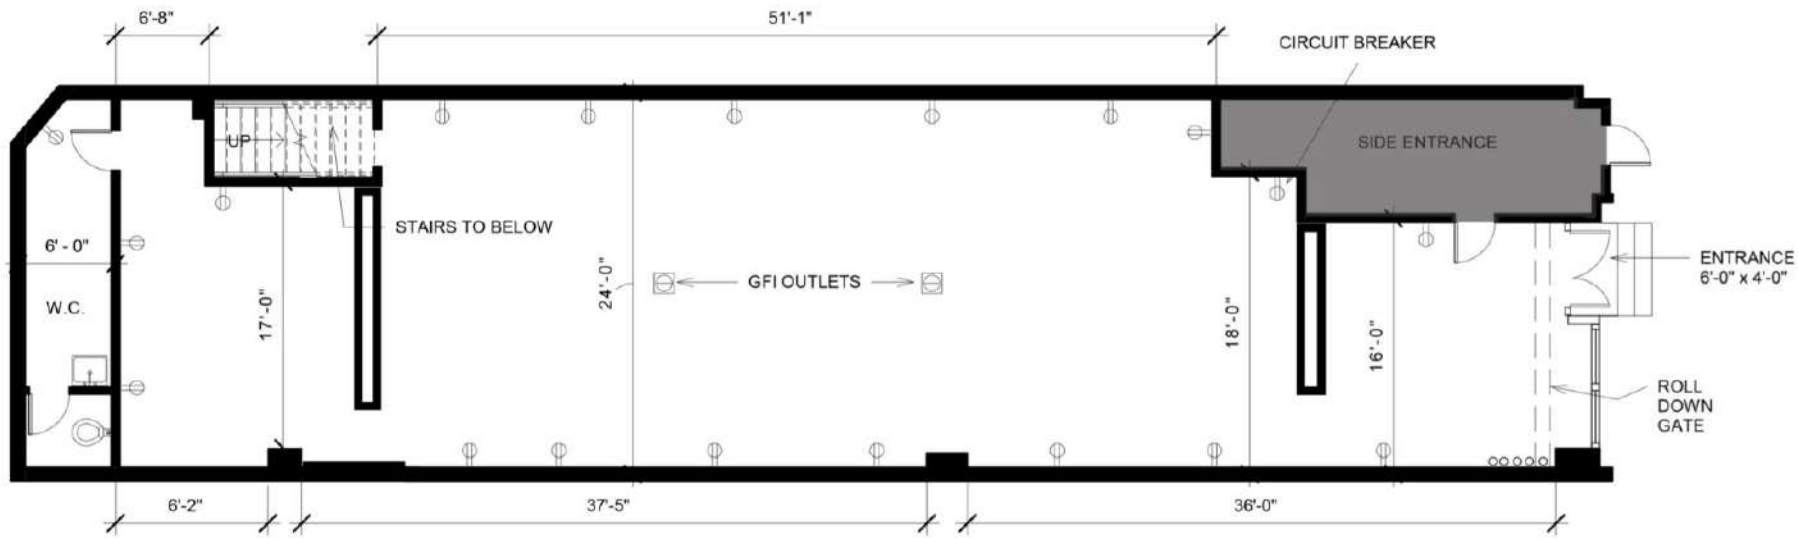


**NOTES:**  
 2400 SQ FT  
 16FT CEILINGS  
 GALLERY FINISH  
 20 FT RETAIL FACADE  
 1 RESTROOM  
 19 OUTLETS FL.  
 16 CEILING OUTLETS  
 100 AMPS FOR CLIENT  
 USE INCL. FIRST FL  
 AND B.O.H.

⊕ OUTLET

① FIRST FLOOR  
 1/8" = 1'-0"

FIRST FLOOR PLAN	
393 BROADWAY NEW YORK, NY 10013	
SCALE: 1/8"=0'-0"	
DATE: 2/8/2018	A.101
DRAWN BY: T.C.	

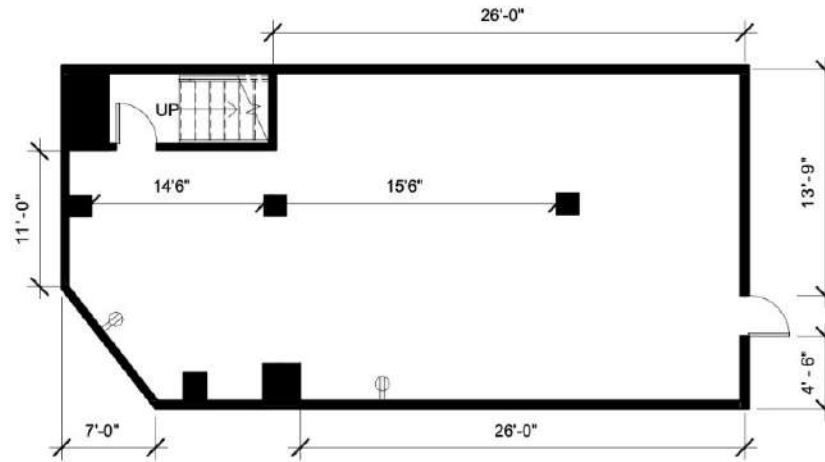

**NOTES:**

1000 SQ. FT  
14 FT. CEILINGS  
BACK OF HOUSE  
STORAGE AND EQUIP

① **BASEMENT PLAN**  
1/8" = 1'-0"

**BACK OF HOUSE PLAN**

393 BROADWAY  
NEW YORK, NY 10013

SCALE: 1/8"=0'-0"

DATE: 2/8/2018

DRAWN BY: T.C.

A.102