
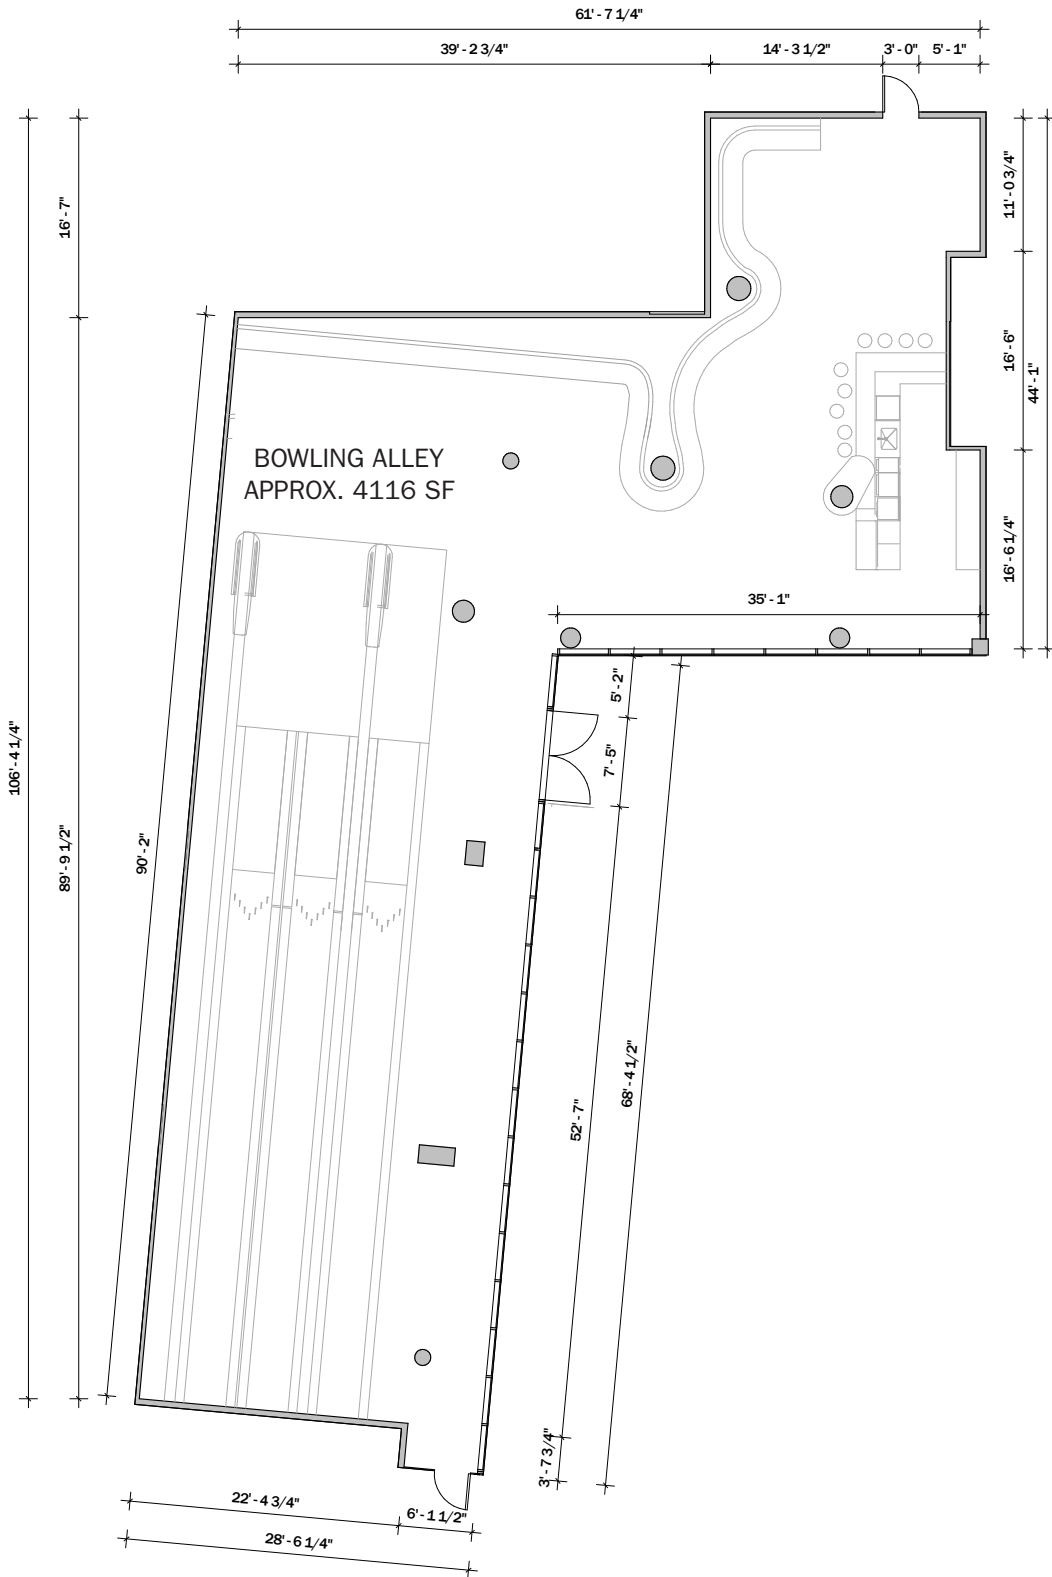


DXA studio
894 6th Avenue
5th Floor
NYC 10001
T 212 874 0567
dxastudio.com

AMENITY LOUNGE — MELROSE CELLAR
SCALE 1/16" = 1'-0"
CLIENT Atlas Capital
PROJECT NUMBER 21.59
DATE March 28, 2022

05

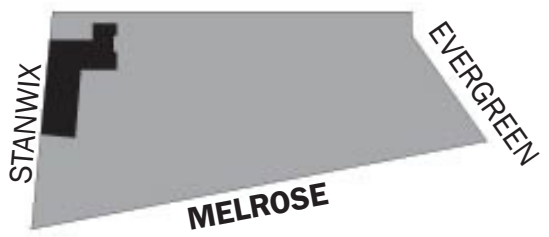

AMENITY BOWLING ALLEY — MELROSE CELLAR

SCALE 1/16" = 1'-0"
 CLIENT Atlas Capital
 PROJECT NUMBER 21.59
 DATE March 28, 2022

